


SHEET 61.03

SHEET 61.01

SHEET 63.01

SHEET 63.01

SHEET 63.01

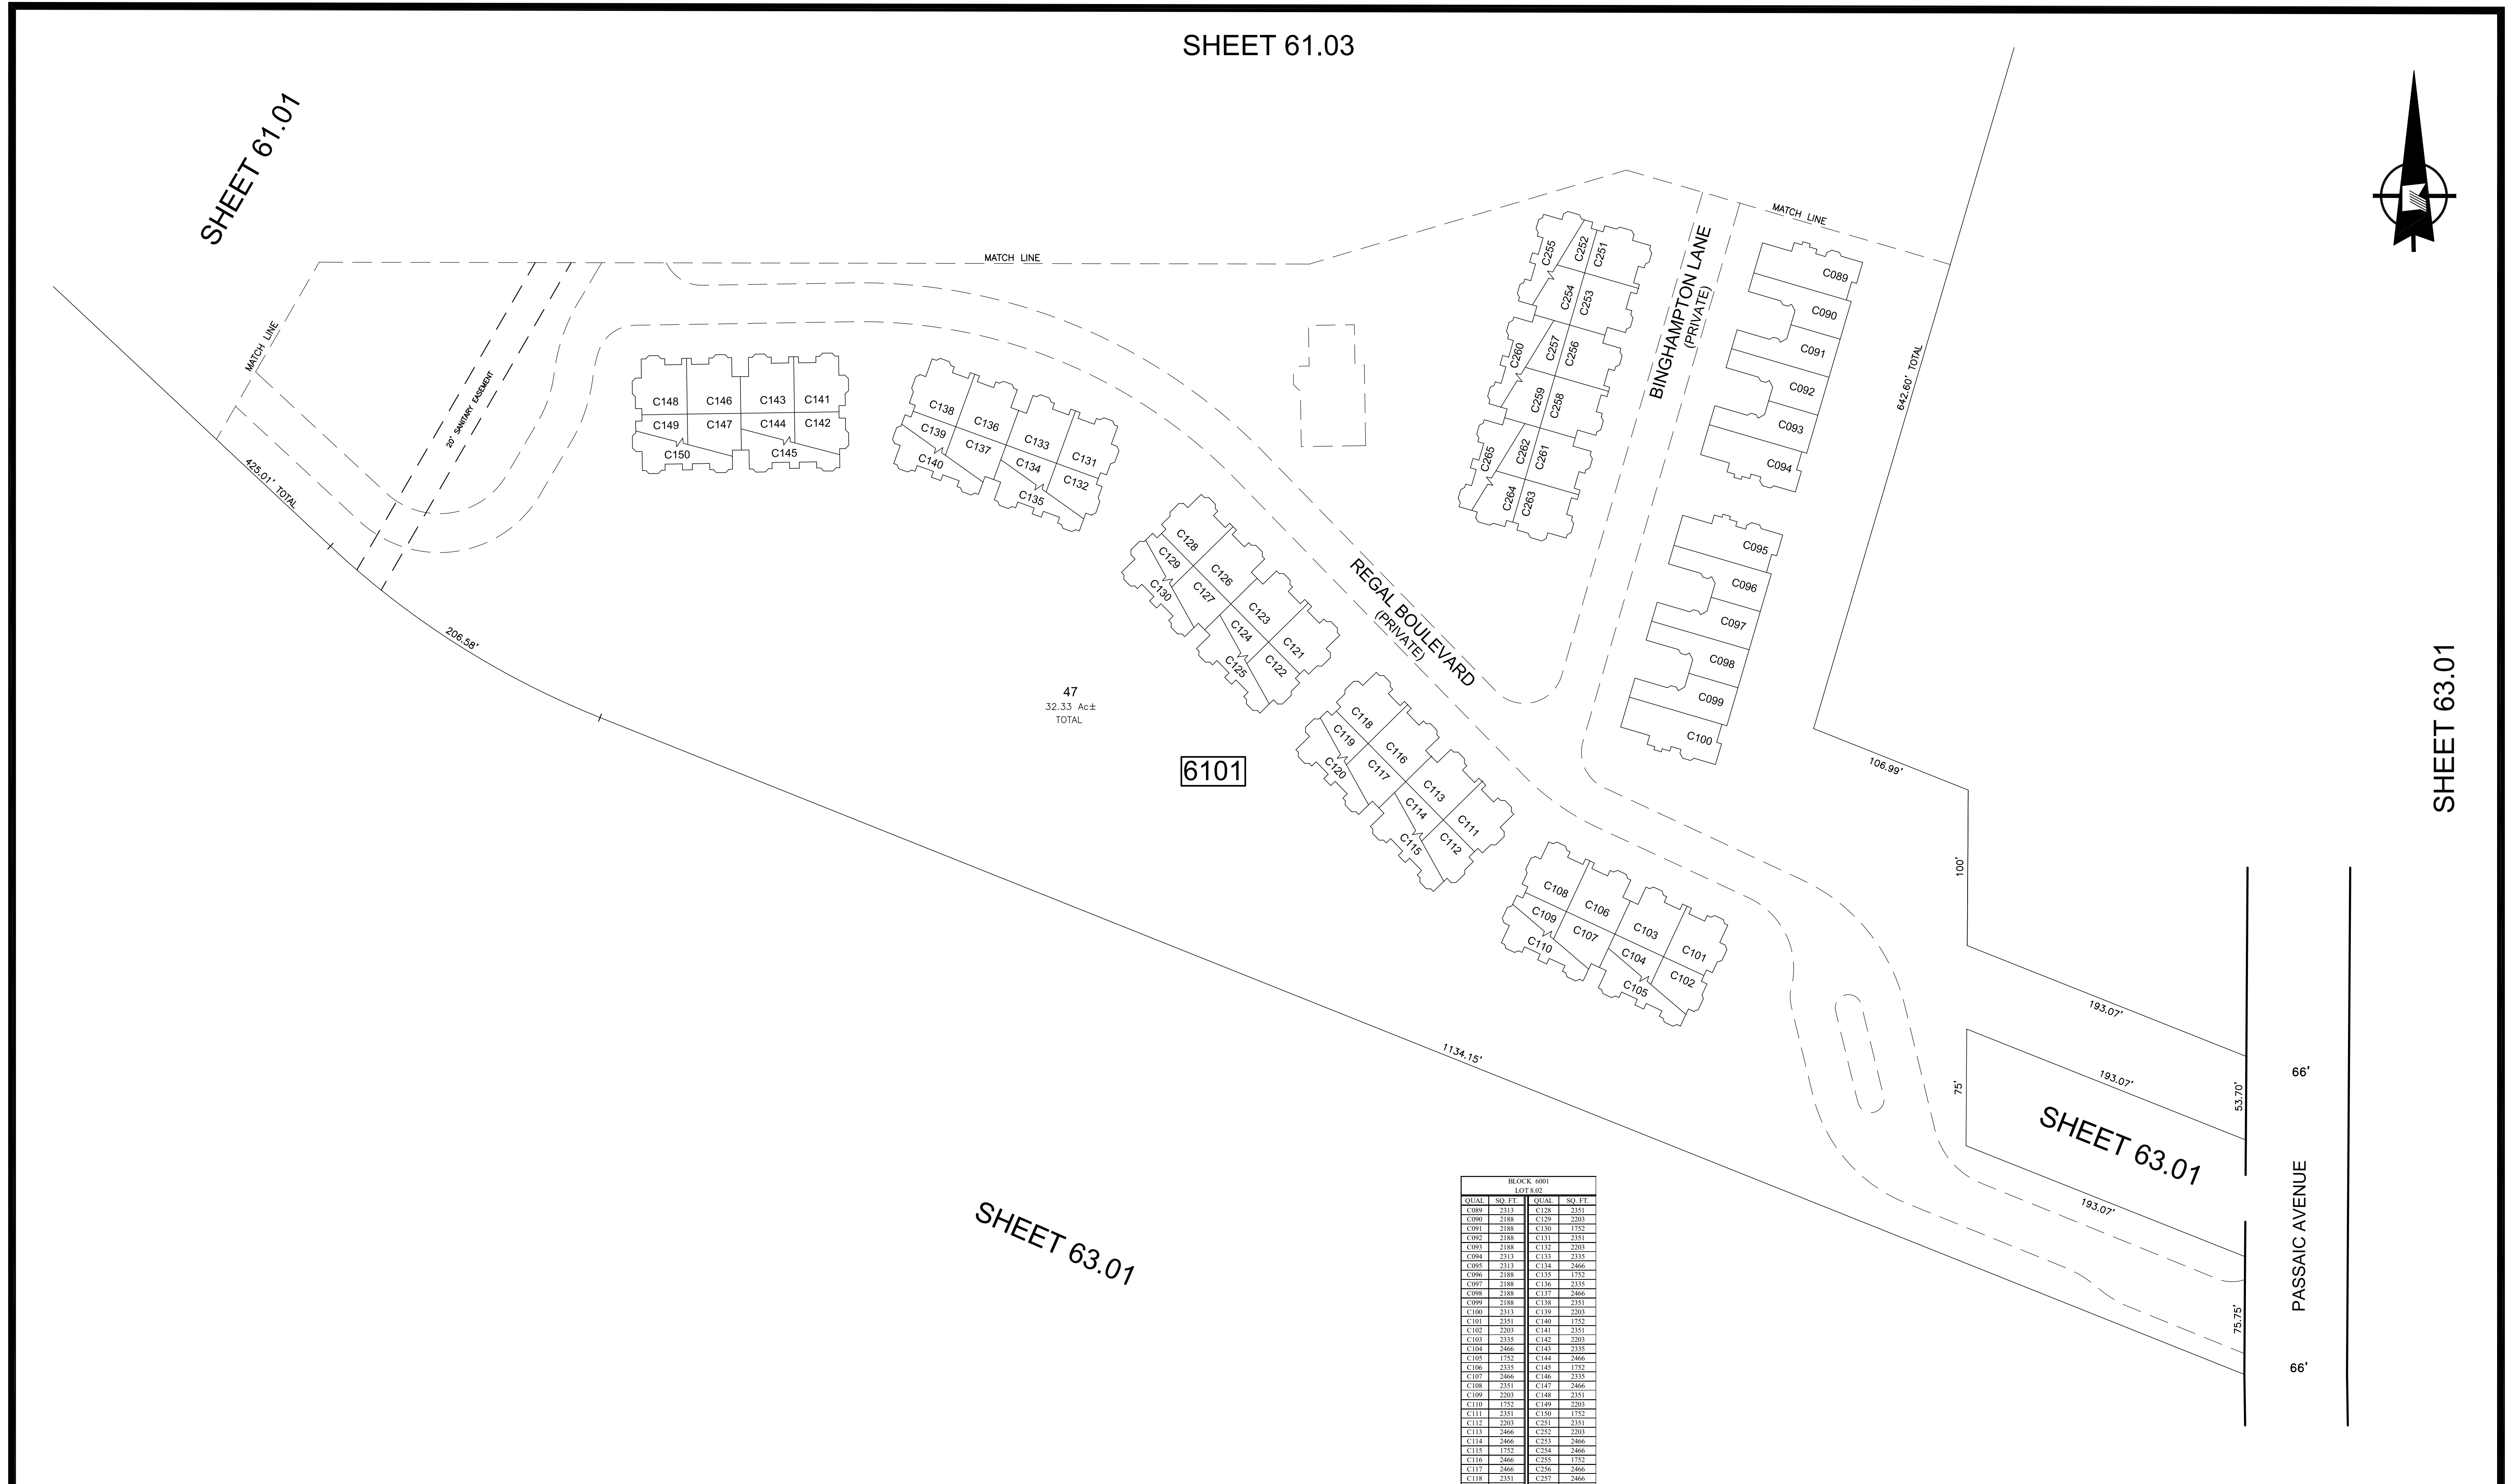

BLOCK 6001			
QUAL	SQ. FT.	LOT	SQ. FT.
C089	2313	C128	2351
C090	2188	C129	2303
C091	2188	C130	1752
C092	2188	C131	2351
C093	2188	C132	2303
C094	2313	C133	2335
C095	2313	C134	2466
C096	2188	C135	1752
C097	2188	C136	2335
C098	2188	C137	2466
C099	2188	C138	2351
C100	2313	C139	2303
C101	2351	C140	1752
C102	2303	C141	2351
C103	2335	C142	2203
C104	2466	C143	2335
C105	1752	C144	2466
C106	2335	C145	1752
C107	2466	C146	2335
C108	2351	C147	2466
C109	2303	C148	2351
C110	1752	C149	2303
C111	2351	C150	1752
C112	2303	C251	2351
C113	2466	C252	2303
C114	2466	C253	2466
C115	1752	C254	2466
C116	2466	C255	1752
C117	2466	C256	2466
C118	2351	C257	2466
C119	2303	C258	2466
C120	1752	C259	2466
C121	2351	C260	1752
C122	2303	C261	2466
C123	2335	C262	2466
C124	2466	C263	2351
C125	1752	C264	2303
C126	2303	C265	1752
C127	2466		

* THIS SHEET HAS BEEN REDRAWN USING COMPUTER AIDED DRAFTING (CAD/D) BASED ON THE MAP PREPARED BY ALEXANDER J. RUSIN L.S., APRIL 1993.

REVISIONS				
DATE	BY	LIC.NO	BLOCK	LOT

THIS MAP WAS FORMALLY CERTIFIED BY THE DIVISION OF TAXATION ON JUNE 26, 2008, SIGNED BY THOMAS J. REILLY, CTA AND SANTO C. DIDONATO, CTA AND ASSIGNED SERIAL NUMBER 756

TAX MAP
TOWNSHIP OF LIVINGSTON
ESSEX COUNTY
SCALE: 1" = 50'
NEW JERSEY
DATE: APRIL, 1993
ALEXANDER J. RUSIN, L.S.
15 STELTON RD.
PISCATAWAY, NEW JERSEY
TO SHOW CONDITIONS AS OF MARCH 2018